

Approved 2/12/86 Date

MINUTES OF THE SENATE COMMITTEE ON FEDERAL AND STATE AFFAIRS

The meeting was called to order by Edward F. Reilly, Jr. at
Chairperson

11:00 a.m./~~noon~~ on February 11, 1986 in room 254-E of the Capitol.

All members were present. ~~except~~

Committee staff present:

Mary Torrence, Assistant Revisor of Statutes
June Windscheffel, Secretary to the Committee

Conferees appearing before the committee:

SB526 - Authority of capitol area security patrol.

The Chairman called the Committee's attention to SB526. Copies of a Staff Memorandum were distributed. The Memorandum points out that it appears some of the amendments contained in SB526 are in conflict with other laws. (Attachment 1) Staff will draft any proposed changes, and the matter will be taken care of if needed on the Floor.

SB551 - Authorizing secretary of administration to lease facilities in state capitol to news services.

Senator Vidricksen said he has had support in his area for this bill. Following an article in the local newspaper concerning the matter, he has had support from people who have contacted him and who did not realize that free space was being furnished to the press in the capitol building.

The Senator said that he and others do not feel the taxpayers should be subsidizing a profit making enterprise such as the press. He said they are here to sell newspapers.

It was pointed out by Senator Vidricksen that when something is needed from Legislative Post-Audit that it must be delivered to the capitol building by a runner, and he can see no reason why the state is paying rent for some other offices when there is some space available in the capitol building.

Senator Vidricksen distributed copies of a Memorandum concerning Space Assignments in the Statehouse which was prepared by Legislative Research. (Attachment 2) Senator Vidricksen said that at the going rate for rent if the 1863 sq. ft. were charged the press corps it would amount to about \$20,000 per year. He also mentioned that the proposed legislation would affect the lobbyist room, and it would require them to pay rent for the space on the third floor.

There was discussion as to what other states maintain space for the press, how long it has been done in Kansas, what other states do about renting space and other matters. Staff is to inquire of the National Conference of State Legislators (NCSL) for the information concerning this. A Memorandum will be prepared by Staff for the Committee.

Senator Arasmith moved, seconded by Senator Martin, that the Minutes of February 6 and 7, 1986, be approved. Motion carried.

The Committee will meet tomorrow.

The meeting was adjourned.

June

2/11/86
For Attachment #1
For Tires Need
So clean up.

KANSAS LEGISLATIVE RESEARCH DEPARTMENT

Room 545-N - Statehouse

Phone 296-3181
February 6, 1986

TO: SENATOR EDWARD REILLY

Office No. 255-E

RE: PROVISIONS OF S.B. 526

It appears that some of the amendments contained in S.B. 526 are in conflict with other laws. By deleting the exception which keeps the Capitol Area Security Patrol from having authority at KNI, the Youth Center at Topeka and Topeka State Hospital, the bill may be in conflict with K.S.A. 76-12a11 through 76-12a15 which give the Secretary of Social and Rehabilitation Services authority over the operation of vehicles, parking, traffic, and fees for violations on the grounds of all insitutions operated under the authority of the Secretary. The bill may also conflict with K.S.A. 76-12a16 and 76-12a17 which give the Secretary the authority to employ security policemen who have the authority of law enforcement officers, and requires such security policemen to have a certificate from the Secretary of Corrections attesting to satisfactory completion of the basic course of instruction for correctional officers.

Emalene Correll
Emalene Correll
Research Associate

EC/pk

2/11/86
Attachment #2
February 10, 1986

TO: Senator Ben Vidricksen

Office No. 143-N

RE: Space Assignments in the Statehouse

You asked for information about the assignment of space within the Capitol building. The Division of Architectural Services furnished the following assigned square feet estimates as of 1981:

Legislature	68,399
Governor and Lt. Gov.	11,824
Secretary of Administration	2,364
Division of the Budget	4,950
Secretary of State	7,100
State Library	10,603
Press and Lobbists	2,089

The Division of Legislative Administrative Services provided further data which indicates the press is assigned 1,863 square feet and the Lobbists' Information Center is assigned 226 square feet.


The FY 1986 and FY 1987 rate for rent in Topeka state-owned office buildings is \$11.00 per square foot. The rental cost of 1,863 square feet is \$20,493 annually.

If you need additional information, please let me know.

Julian Efird
Principal Analyst



vid.req


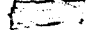
Sen. Fed. & State Affairs
2/11/86 Attachment 2

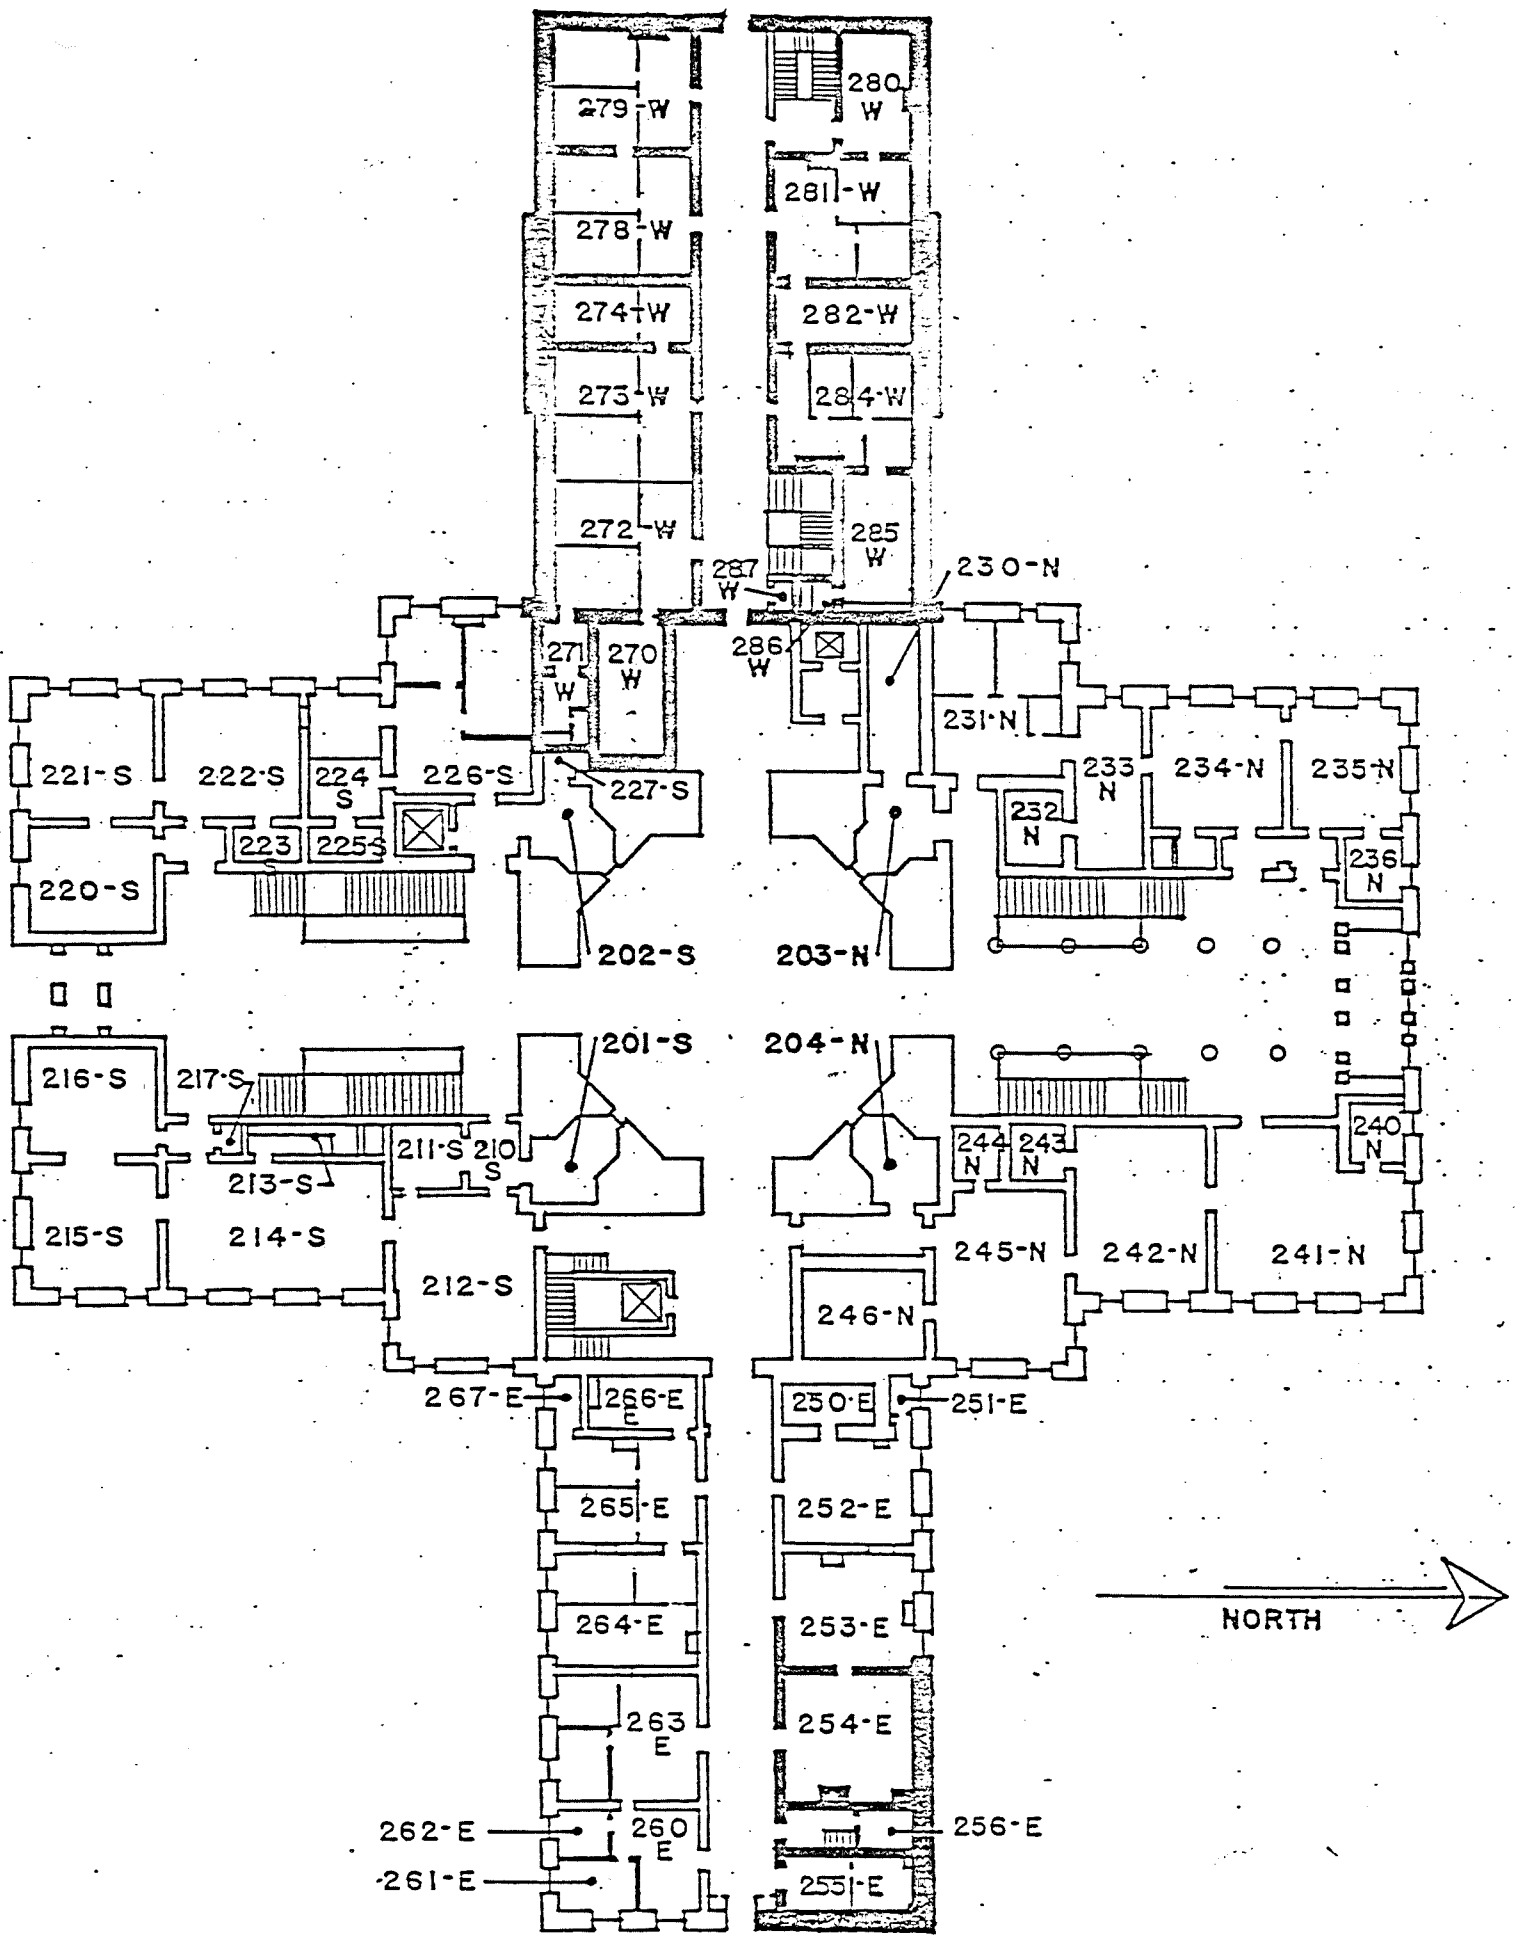


SECOND FLOOR PLAN

SCALE: 1/4" = 1'-0"

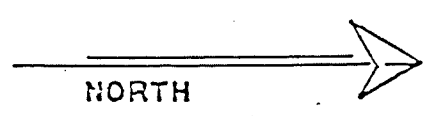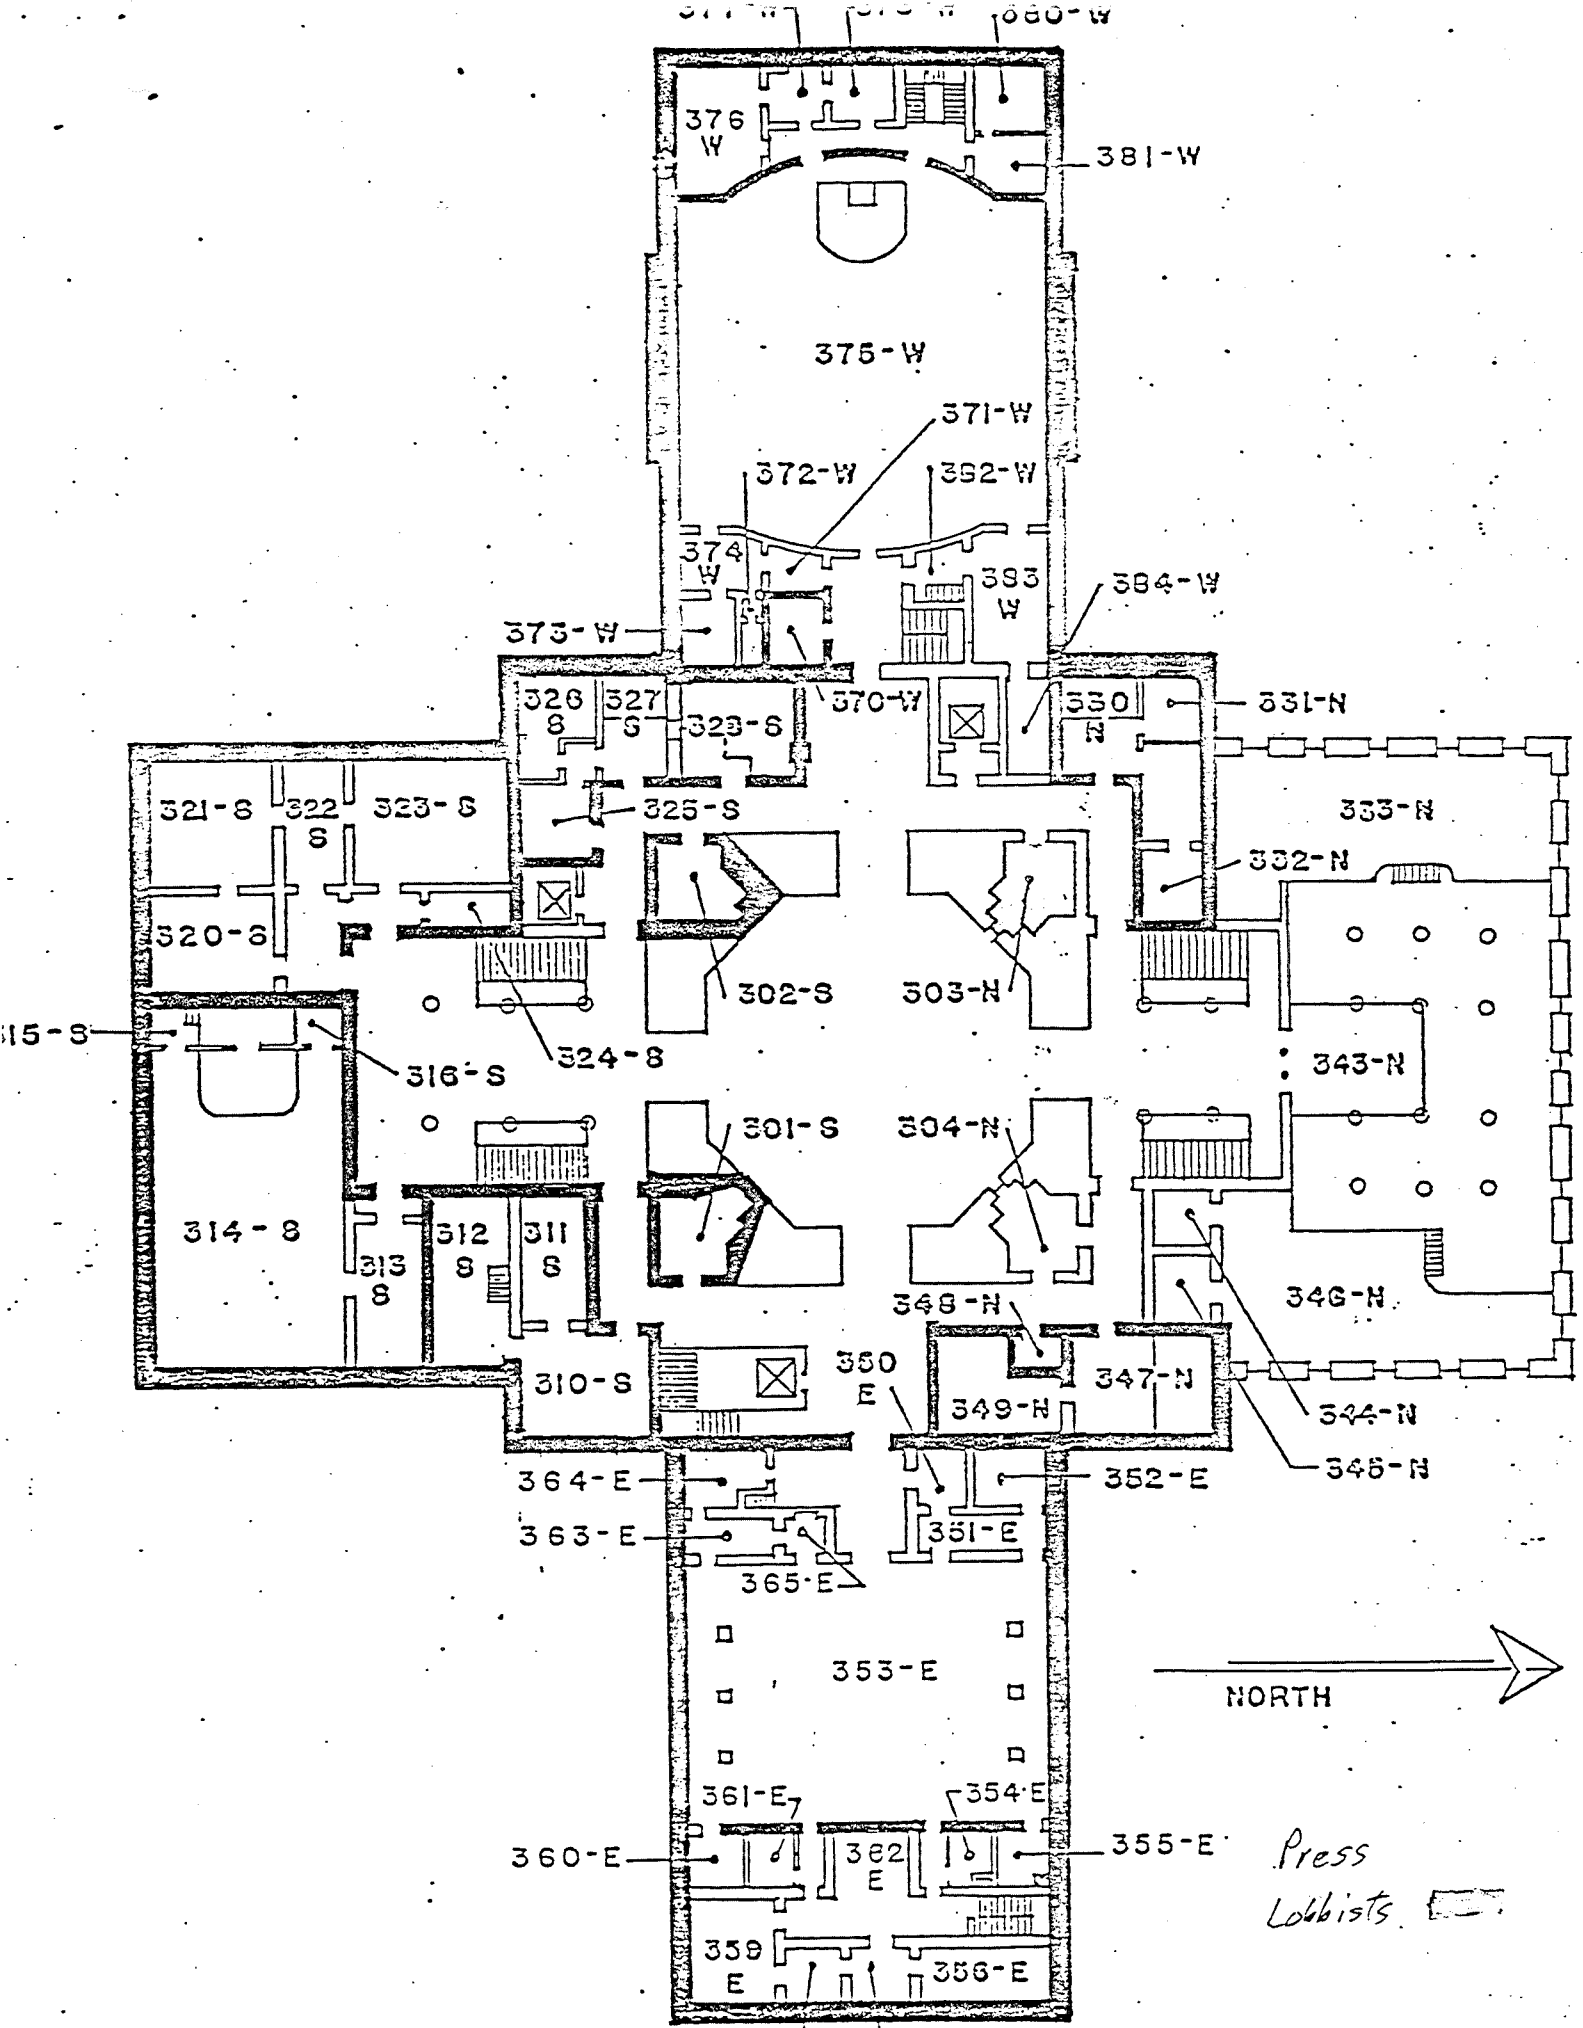


Press 
 Lobbyists 

THIRD FLOOR PLAN

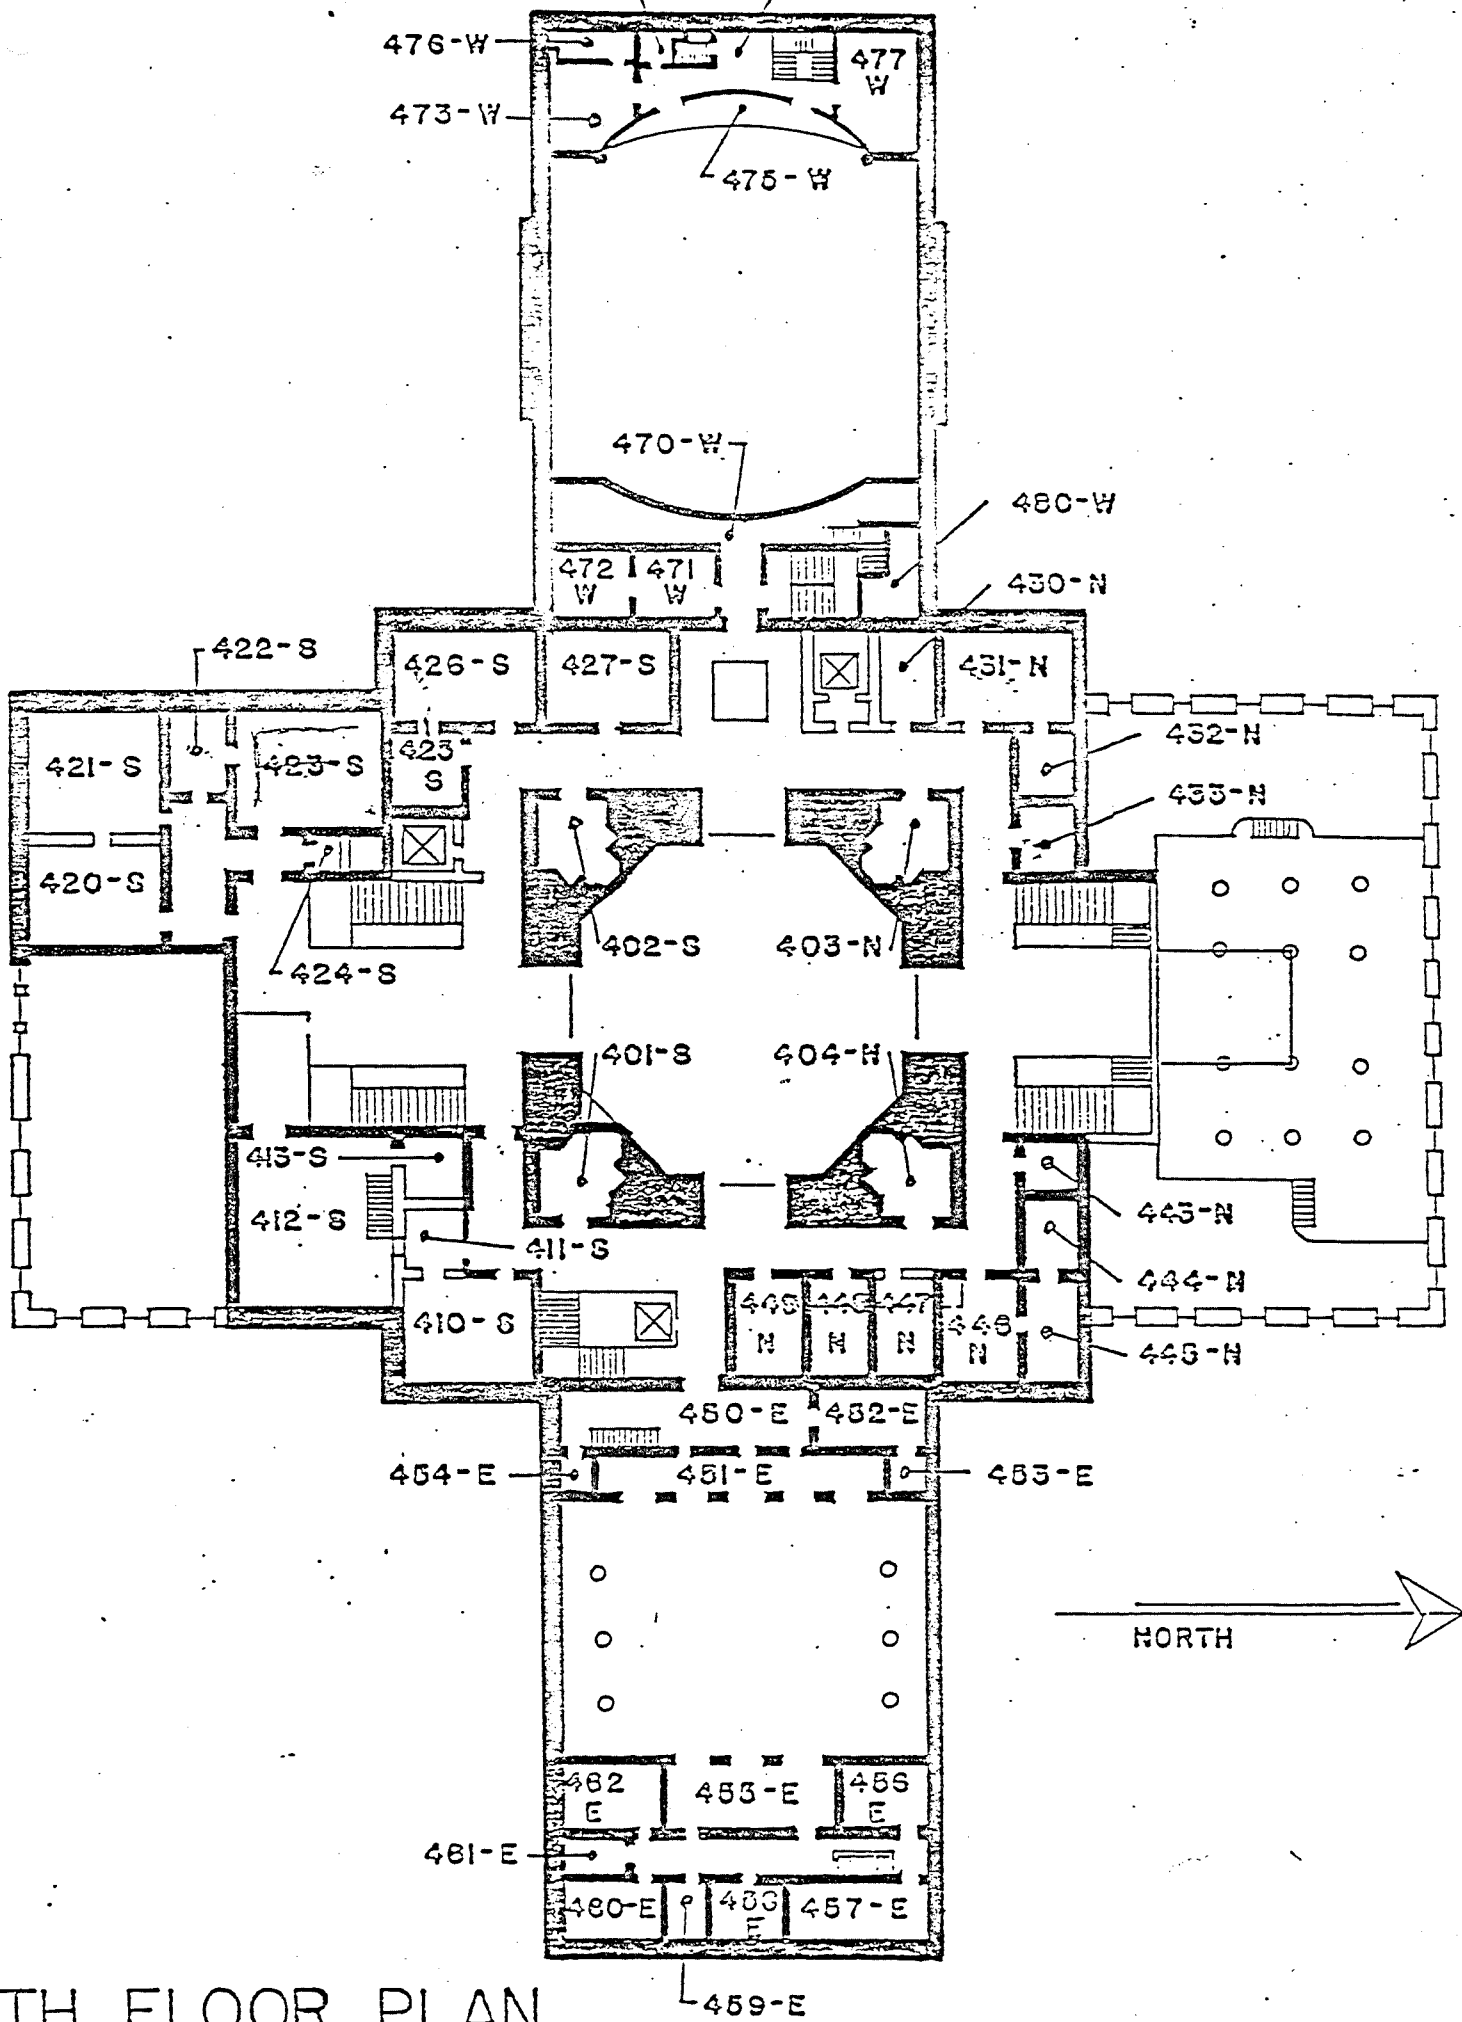

FOURTH FLOOR PLAN

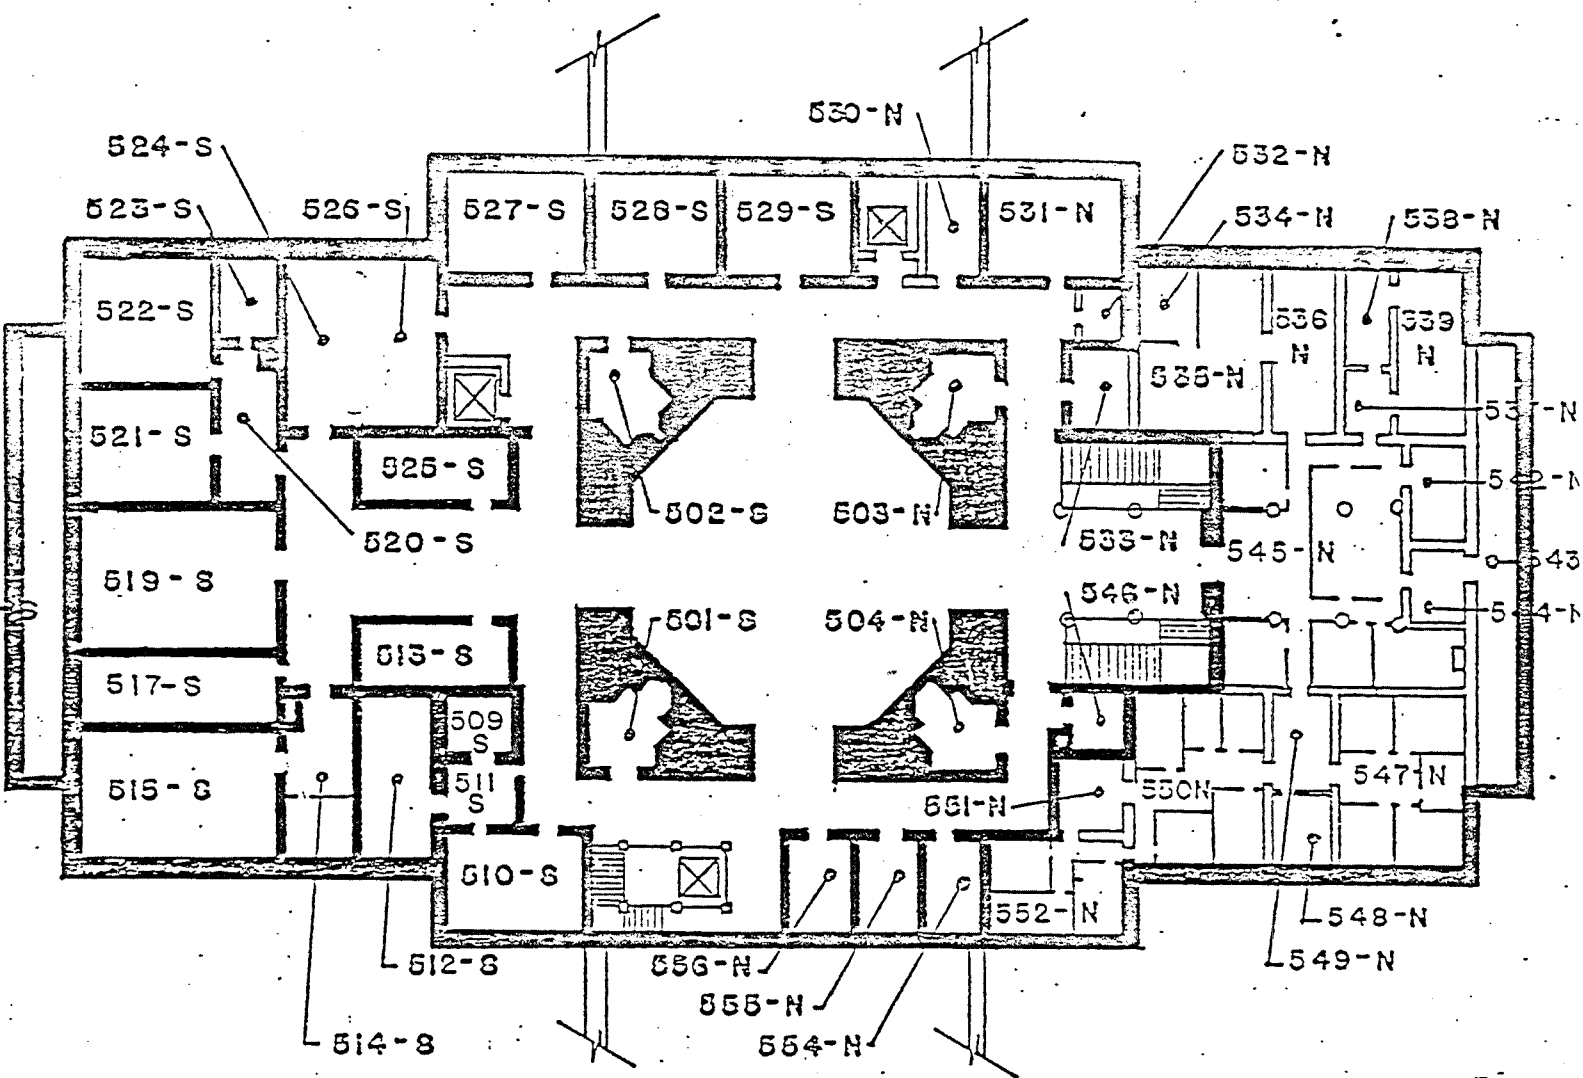

FIFTH FLOOR PLAN

SCALE: 1" = 40'